



**SANTA BARBARA CITY COLLEGE**

Santa Barbara City College  
721 Cliff Drive  
Santa Barbara, CA 93109-2394

DESIGN PROFESSIONAL:

**ARCHITECTS CONSULTING SERVICE**  
Richard McKenzie AIA

1187 COAST VILLAGE RD., SUITE 104H  
SANTA BARBARA, CA 93108  
PHONE (805) 331-6259

# BUILDING FLOOR PLANS

PROJECT NAME:

SHEET CONTENTS:

HOTEL RESTAURANT CULINARY ARTS FLOOR PLAN (EAST CAMPUS)


DATE: 07.01.2014

LAST REVISED DATE:

SBCC Drawing Name: HCRA-01.dwg

## HRCA-01

SHEET 23 OF 48

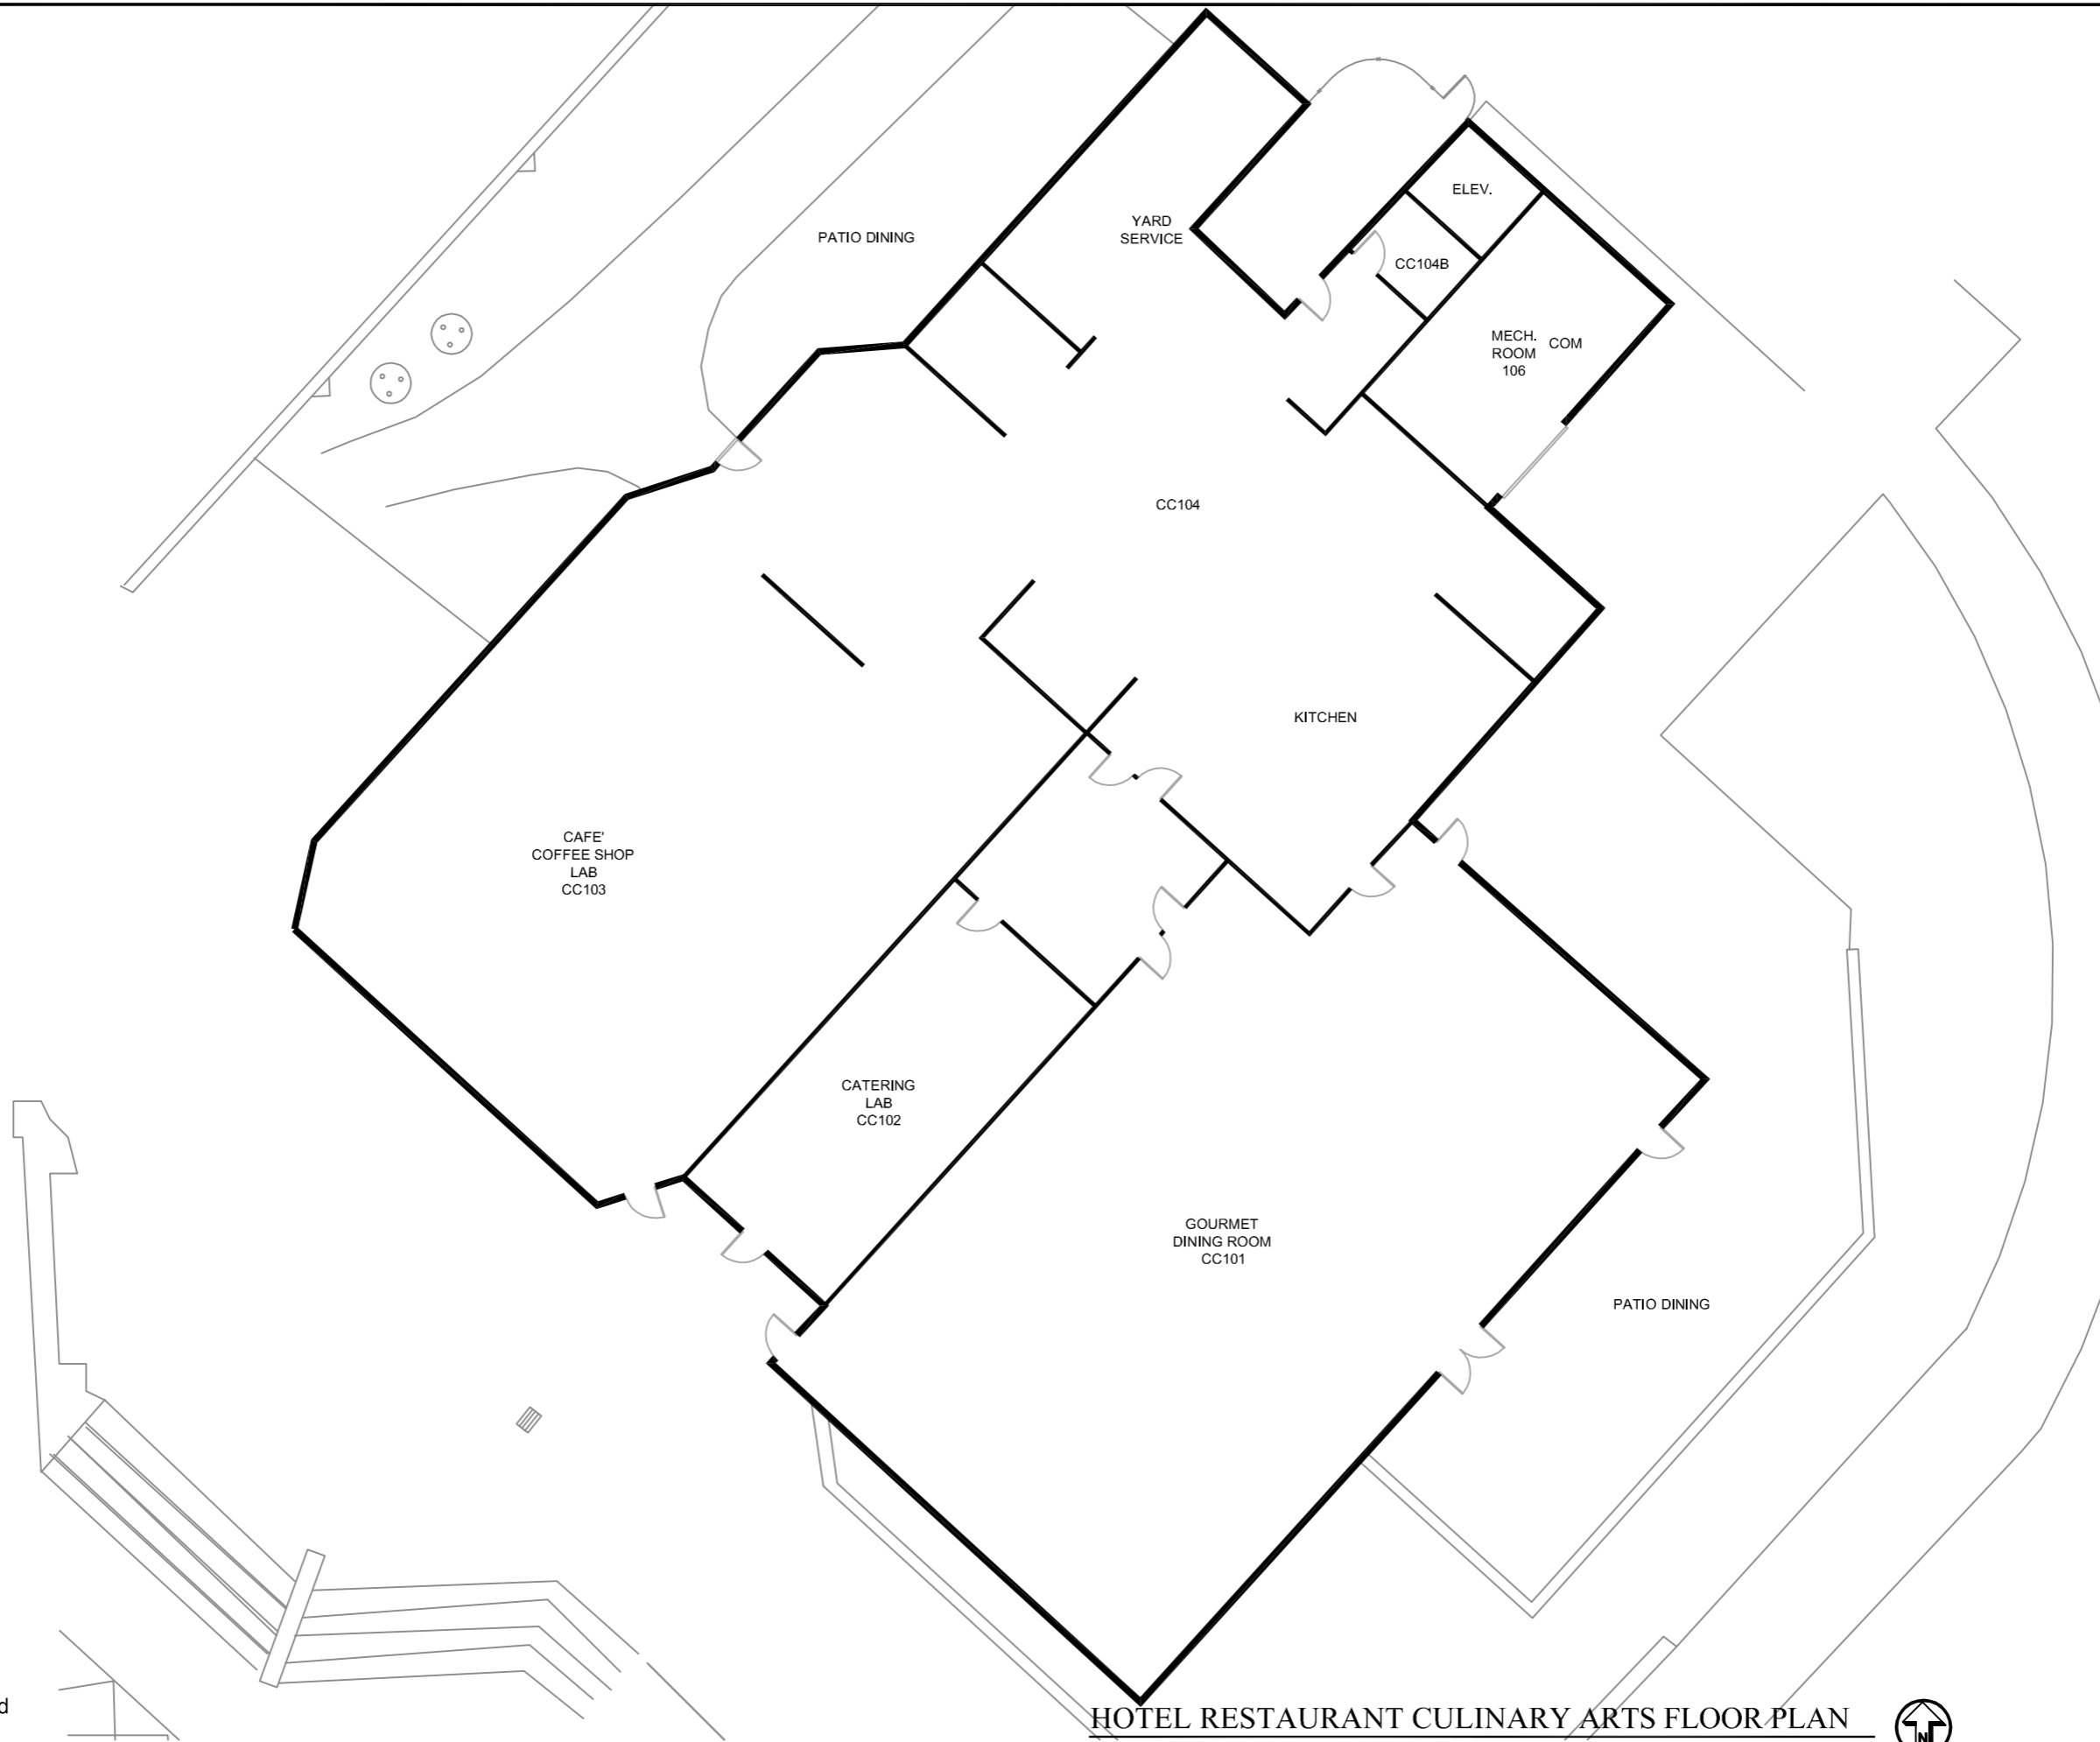

Plot Date: 07-29-14  
Note: Plan is diagrammatic and schematic in nature, scale is not confirmed

### HOTEL RESTAURANT CULINARY ARTS FLOOR PLAN

NO SCALE

